



Ground Floor Plan

Kibera Silanga Primary School  
& Residential Units

Kisug Initiative &  
Mojakwamoja

1:125 on A3

04/10/2021

SK 001

Start Somewhere non-profit GmbH Brunnerstr. 3  
80804 Munich  
info@startsomewhere.eu  
<http://www.startsomewhere.eu>



Drawing Title

Project

Client

Scale


Draw Date

Drawing no.

Revision



First Floor Plan	Kibera Silanga Primary School & Residential Units	Kisug Initiative & Mojakwamoja	1:100 on A3	04/10/2021	SK 002	Start Somewhere non-profit GmbH Brunnerstr. 3 80804 Munich info@startsomewhere.eu http://www.startsomewhere.eu	start somewhere
Drawing Title	Project	Client	Scale	Draw Date	Drawing no.	Revision	

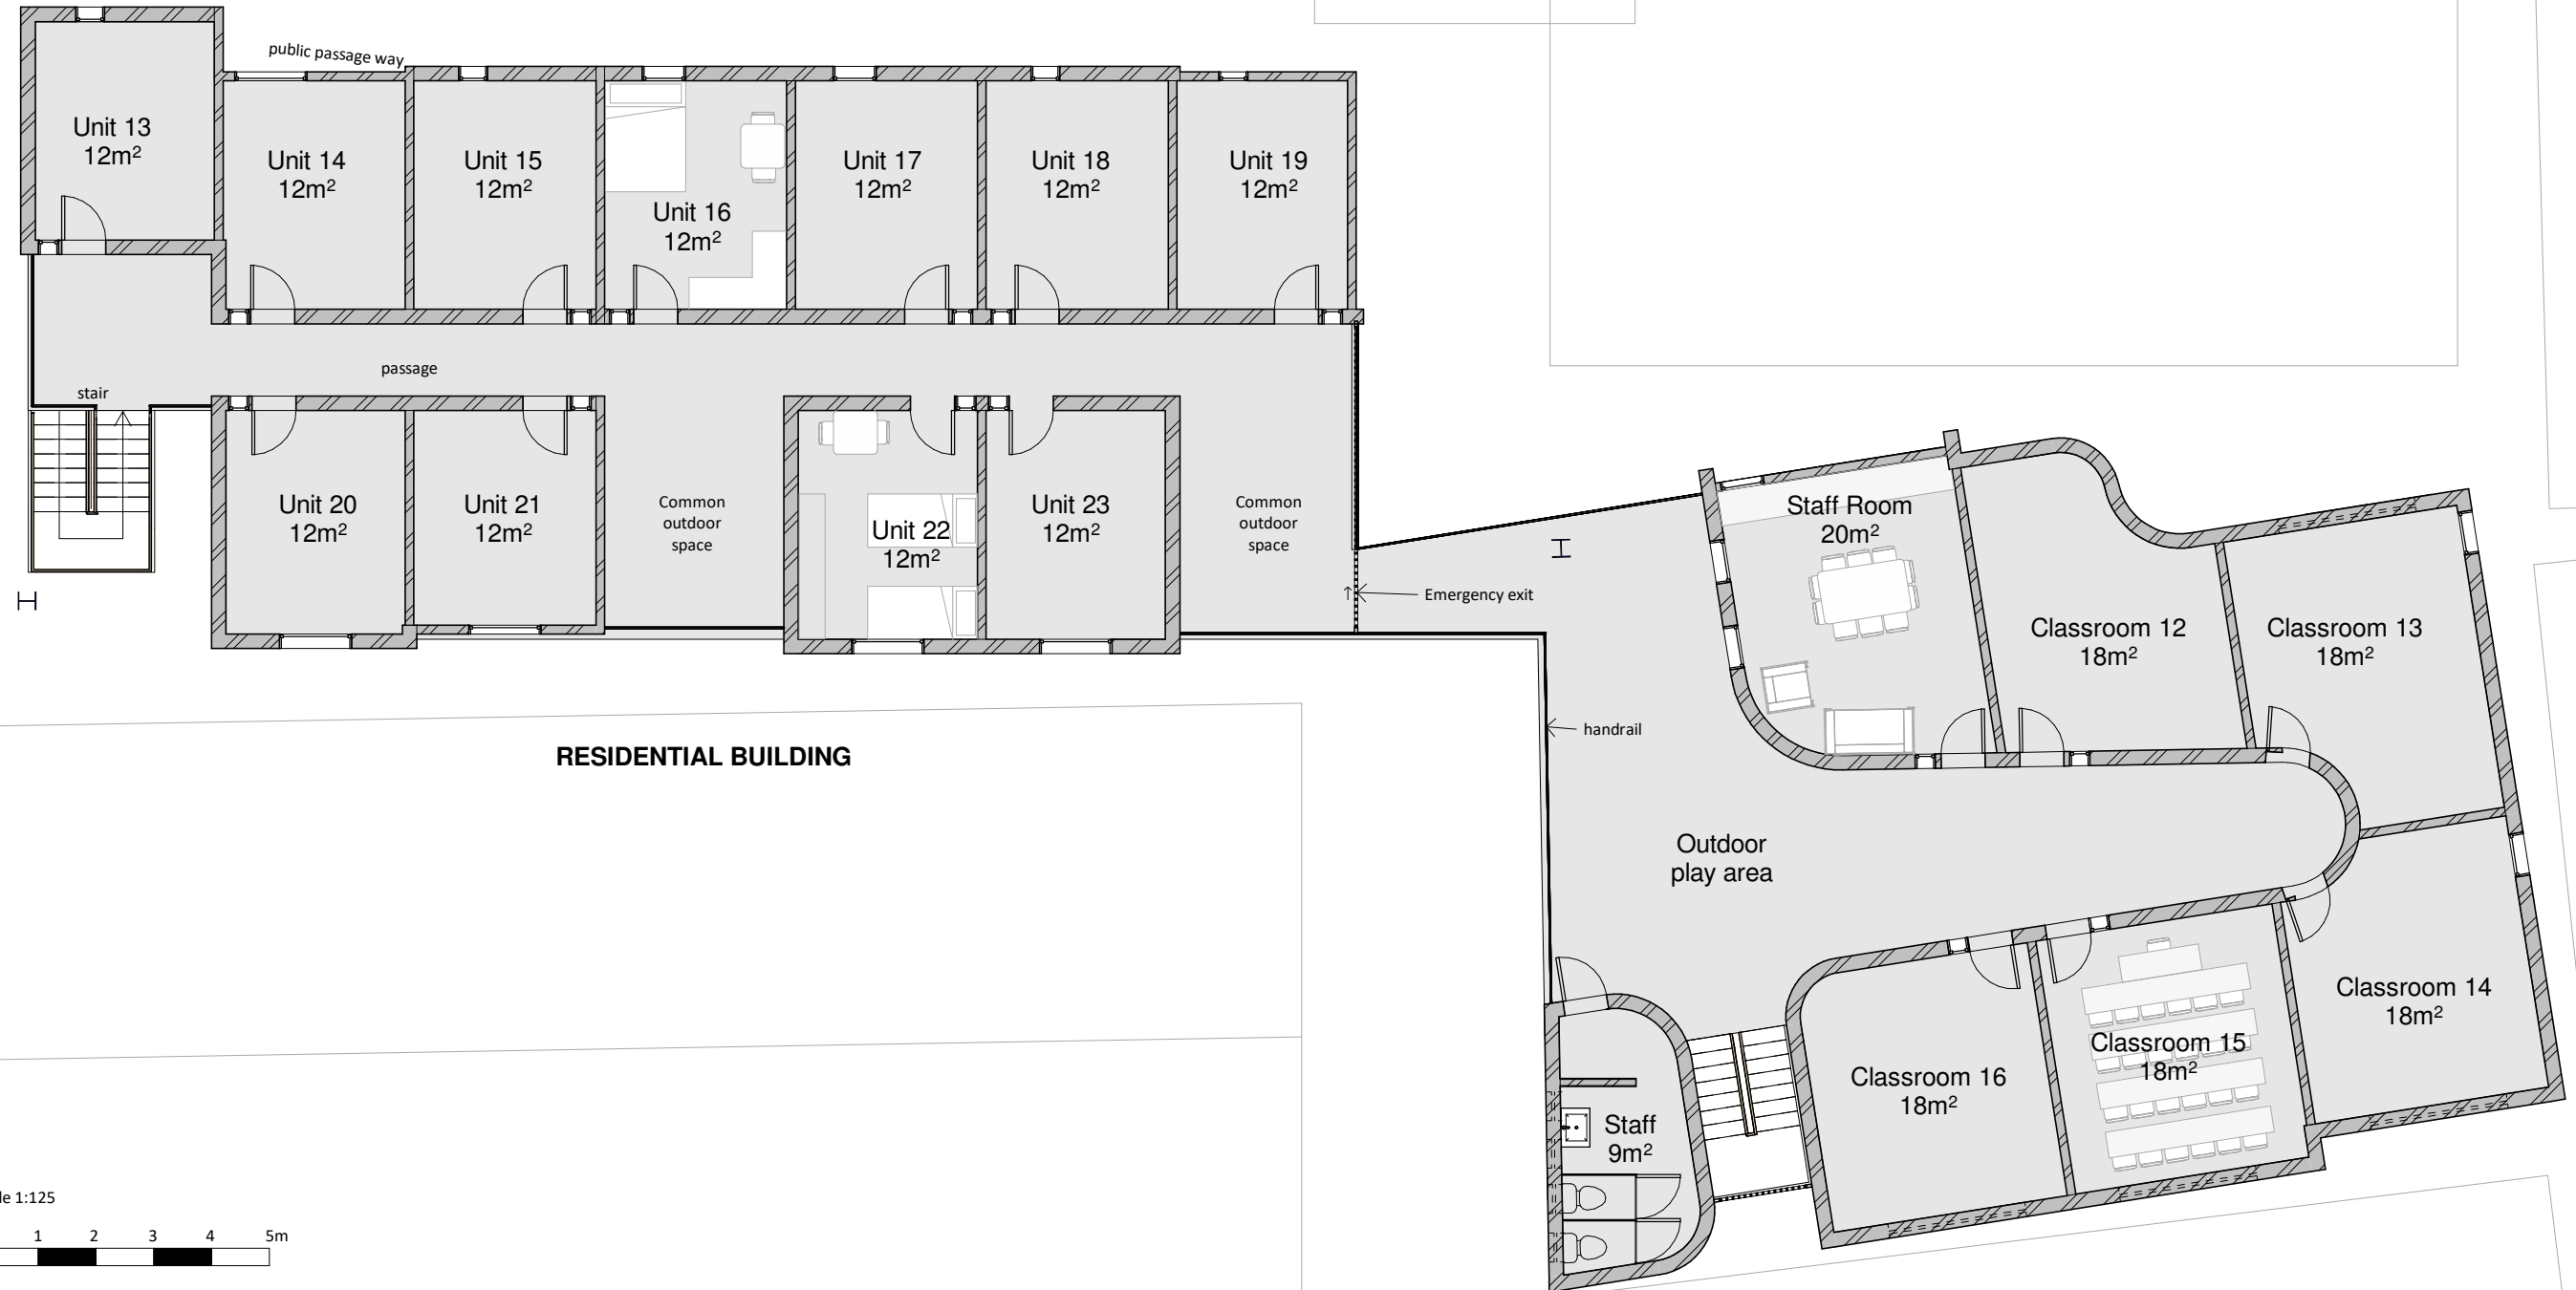

Second Floor Plan

Kibera Silanga Primary School  
& Residential Units

Kisug Initiative &  
Mojakwamoja

1:100 on A3

04/10/2021

SK 003

Start Somewhere non-profit GmbH Brunnerstr. 3  
80804 Munich  
info@startsomewhere.eu  
<http://www.startsomewhere.eu>



Drawing Title

Project

Client


Scale

Draw Date

Drawing no.

Revision



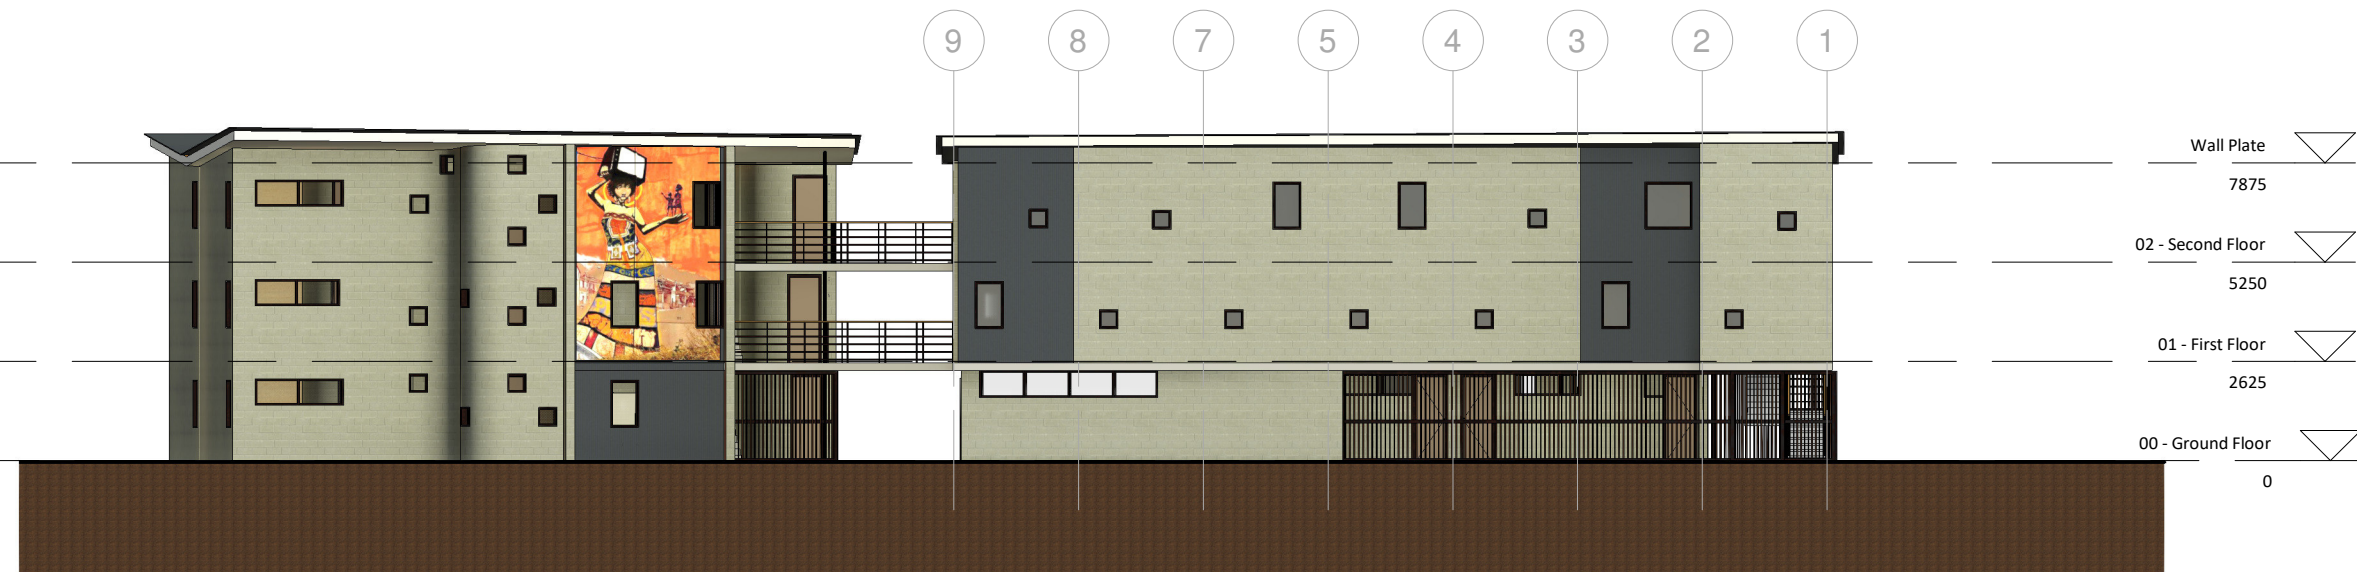

1 North

1 : 200




2 East

1 : 200



4 West

1 : 200

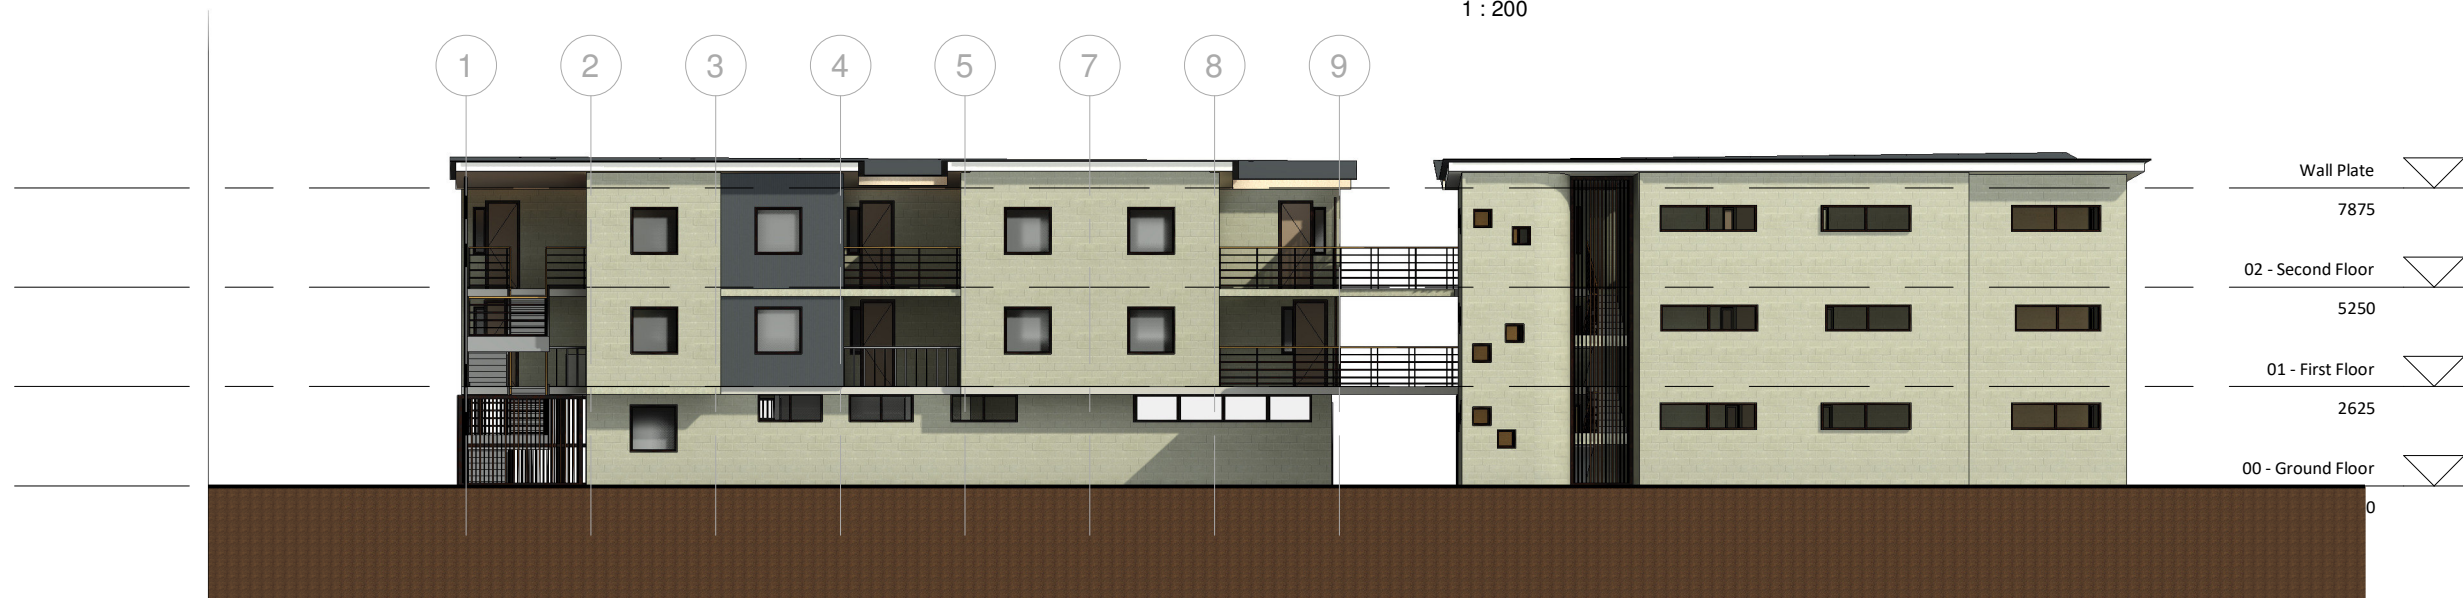

3 South

1 : 200

Perspective Views

Kibera Silanga Primary School  
& Residential Units

Kisug Initiative &  
Mojakwamoja

1:100 on A3

04/10/2021

SK 004

Start Somewhere non-profit GmbH Brunnerstr. 3  
80804 Munich  
info@startsomewhere.eu  
<http://www.startsomewhere.eu>

start  
somewhere

Drawing Title

Project

Client

Scale

Draw Date

Drawing no.

Revision